


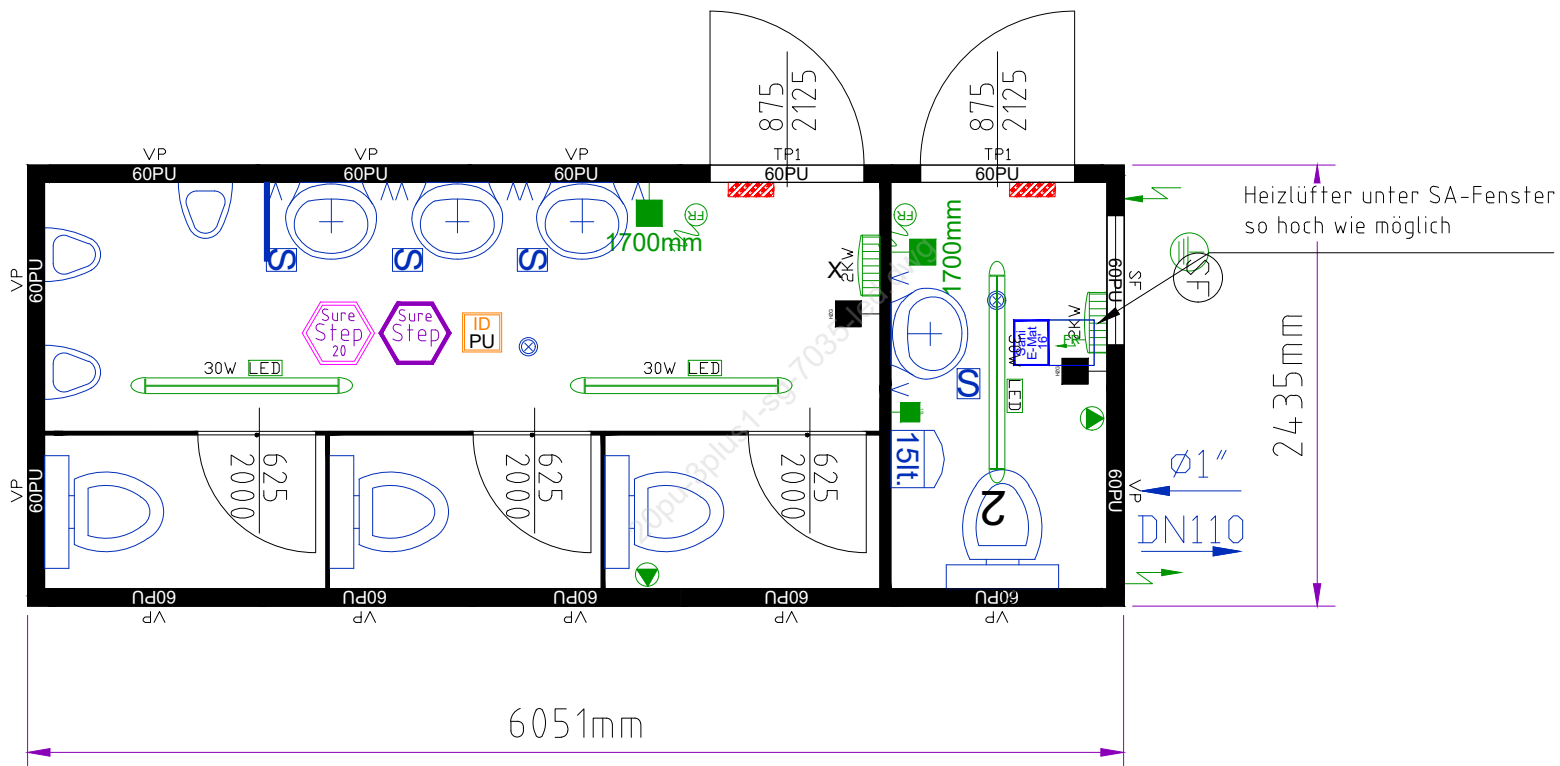

Modular building consisting of:
cabins: 1x20'
internal height: 2340 mm
colour: R: RAL 7035 P:RAL 7035

General

Internal finish: white
ID steel sheet version (complete)

Electrics

Electric GB (230V/32A/3-poles)
flexible cable system

Floor assembly

Forklift pocket distance: 2050mm
Floor insulation: 60 mm mineral wool
Cement-bound chipboard floor
Surestep flooring - pulled up on sides

Roof assembly

Roof insulation: 100 mm mineral wool

panels

PU-panels (60 mm)

window

Gas filled window

Sanitary

flushing cistern with water saving device
S....Stop&Go taps
Pressure reduction valve incl. backwash filter (GB)

Miscellaneous

X...H=1700 mm über FOK

CONTAINEX

drawing made by: [Signature]
drawing date: 13.06.2022 11:00:08
drawing no: 20pu-3plus1-sg-7035-led.dwg

Please confirm
and return it
date: signature, company stamp: