


There may be deviations in the technical specifications and/or fittings.

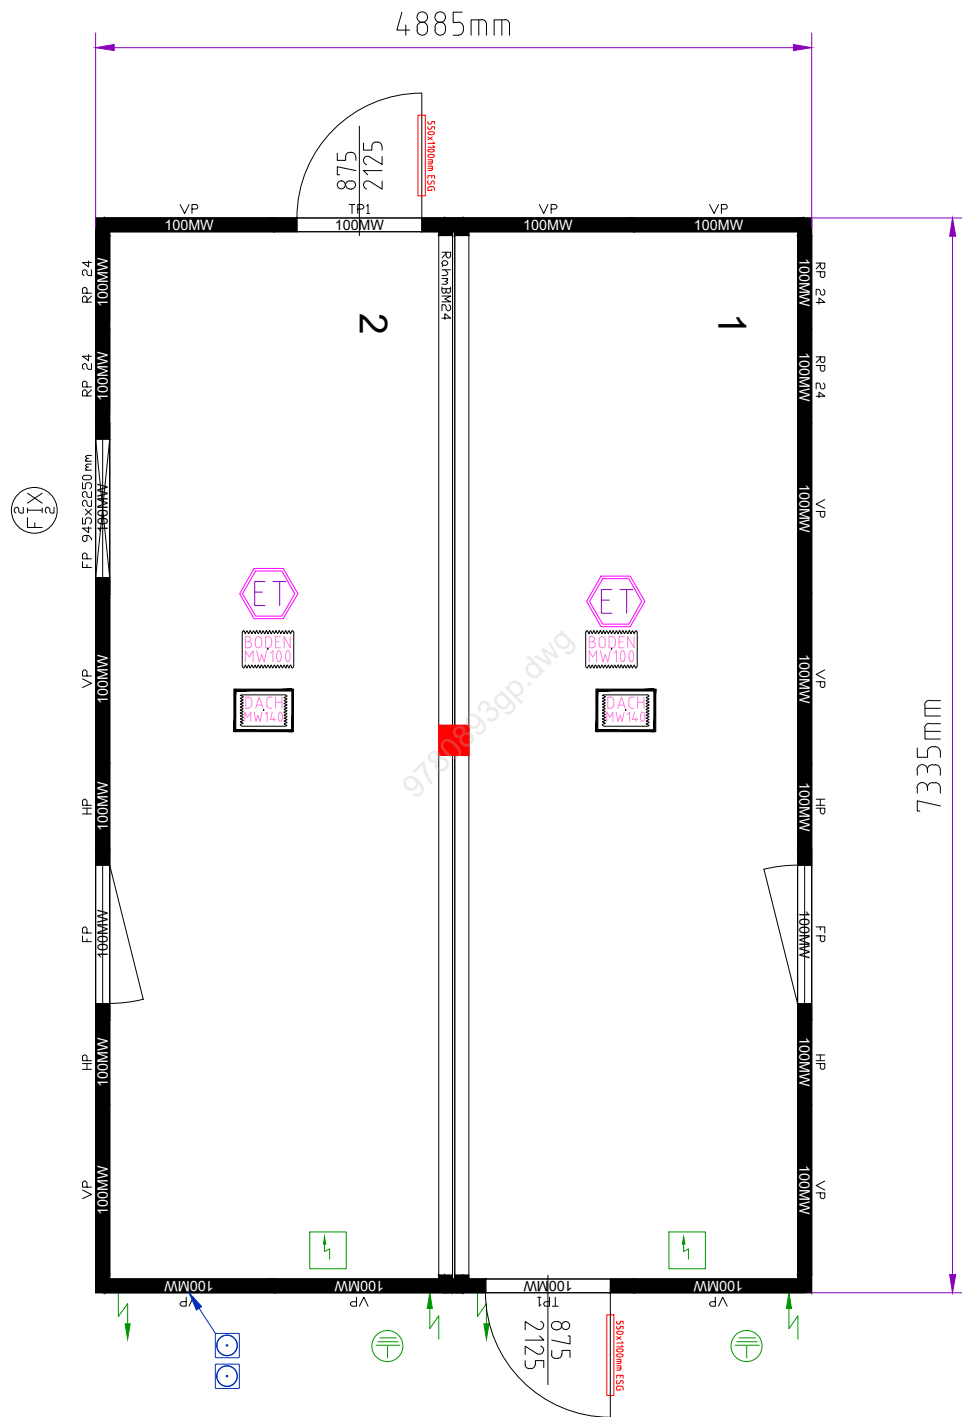

Modular building consisting of:
cabins: 2x24'
internal height: 2500 mm
colour: R: RAL 7016 P:RAL 7016

General

- Internal finish: white
- Reinforced frame (optional payloads)

Electrics

Electrics: N 230V/32A/4-pole (3N+PE/IT)

Floor assembly

- Forklift pocket distance: 2050mm
- floor insulation: 100 mm Mineral wool
- Eternal flooring

Roof assembly

- Roof insulation: 140 mm Mineral wool

panels

wall insulation: 100 mm Mineral wool

window

- Floor to window frame height: 1030 mm
- Gas filled window
- Ventilation slider in roller shutter housing

Miscellaneous

- Water connections for in and outlet prepared DN110, 3/4"

9780893gp.dwg

CONTAINEX

Drawn by:
WKG
Drawn on:
03.01.2023 10:39:15

Drawing No.
9780893gp.dwg

Please acknowledge and return

Date Signature, company stamp