


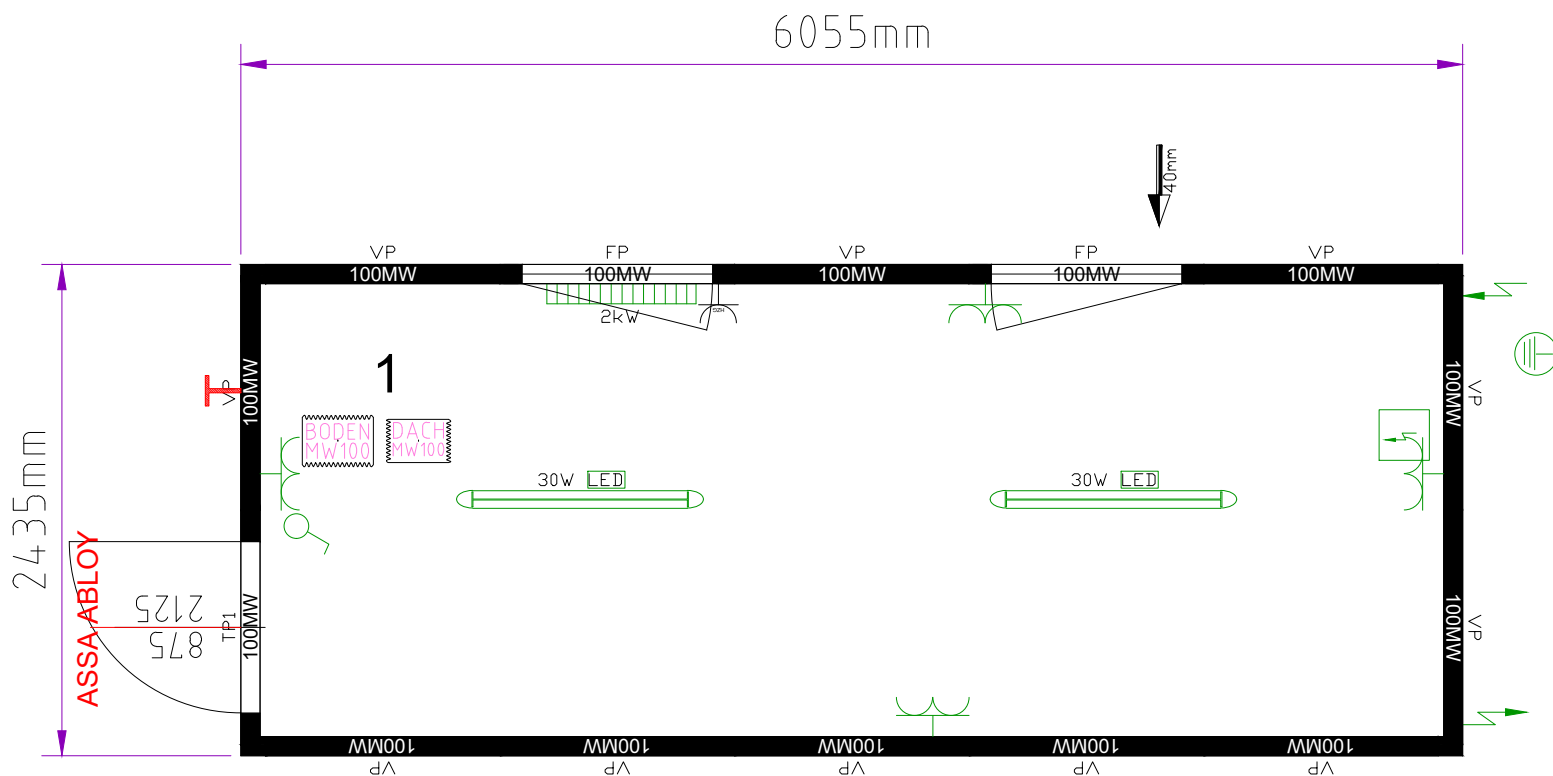

Modular building consisting of:
 cabins: 1x20'
 internal height: 2340 mm
 colour: R: RAL 7035 P:RAL 7035

General

Internal finish: white

Electrics

Electric: SKAN (400V/32A/5 poles)

Distribution box with PVC cover

Power sockets with electric shock protection

Floor assembly

Forklift pocket distance: 1660 mm

floor insulation: 100 mm Mineral wool

Roof assembly

Roof insulation: 100 mm mineral wool

panels

wall insulation: 100 mm Mineral wool

Doors

External door: cylinder lock-Assa Abloy

window

floor to window frame height: 870mm

Gas filled window

Ventilation slider in roller shutter housing

CONTAINEX

drawing made by:
 SOB
 drawing date:
 31.03.2022 13:20:31

drawing no:
 open_I_20_led.dwg

Please confirm
 and return it

date: signature, company stamp: