


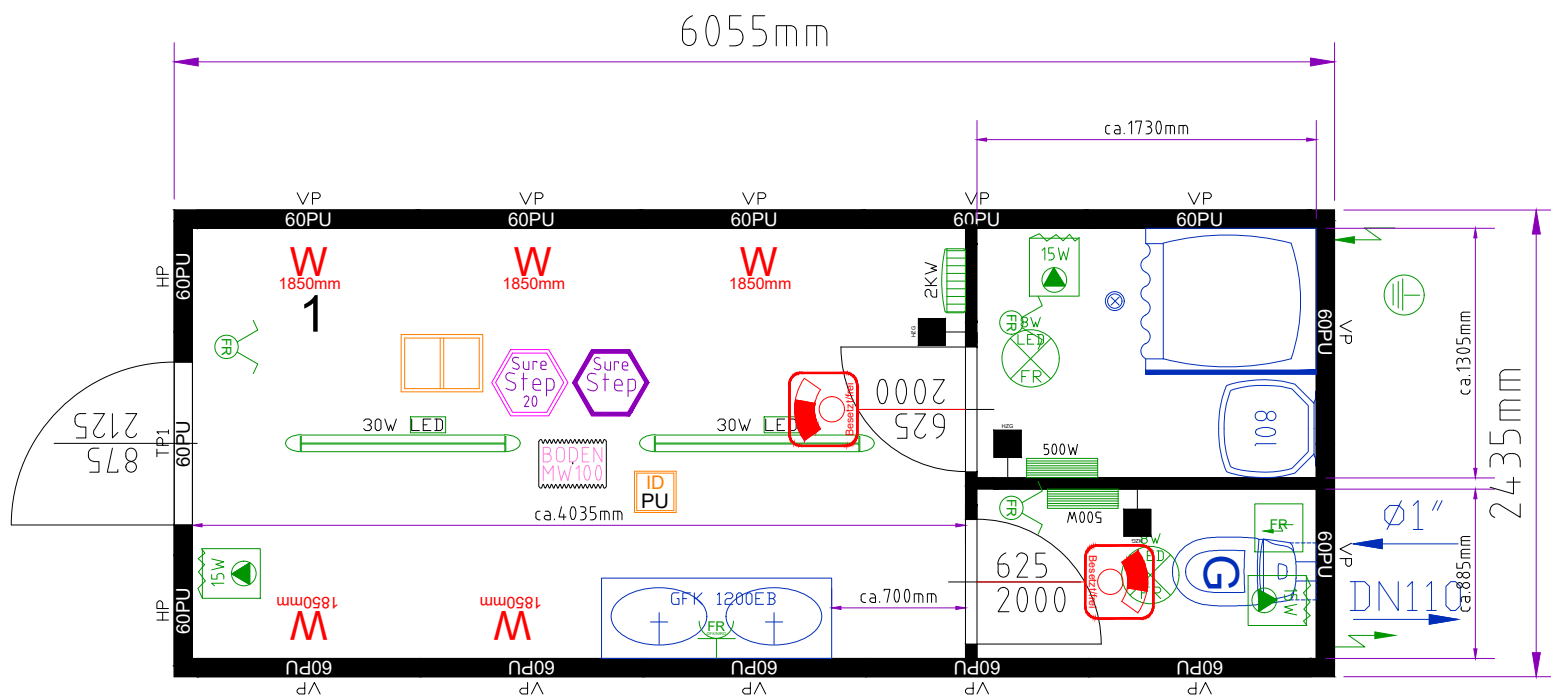

9693016gp.dwg

Modular building consisting of:
cabins: 1x20'
internal height: 2540 mm
colour: R: RAL 7042 P:RAL 9010

General

Internal finish: white

steel sheet version (complete)

Electrics

Electrics: DK (400V/32A/5-poles)

Floor assembly

Forklift pocket distance centre 950 mm

double amount of floor cross members

floor insulation: 100 mm Mineral wool

Eternal flooring

Surestep flooring - pulled up on sides

Roof assembly

Roof insulation: 100 mm mineral wool

panels

PU-panels (60 mm)

W....panel strengthening

Doors

Door with WC-knob (Engaged/Vacant display)

window

Gas filled window

Sanitary

G....WC-Gustavsberg

CONTAINEX

drawing made by
kemle
drawing date:
13.01.2022 08:36:25

drawing no:
9693016gp.dwg

Please confirm
and return it

date: signature, company stamp: