


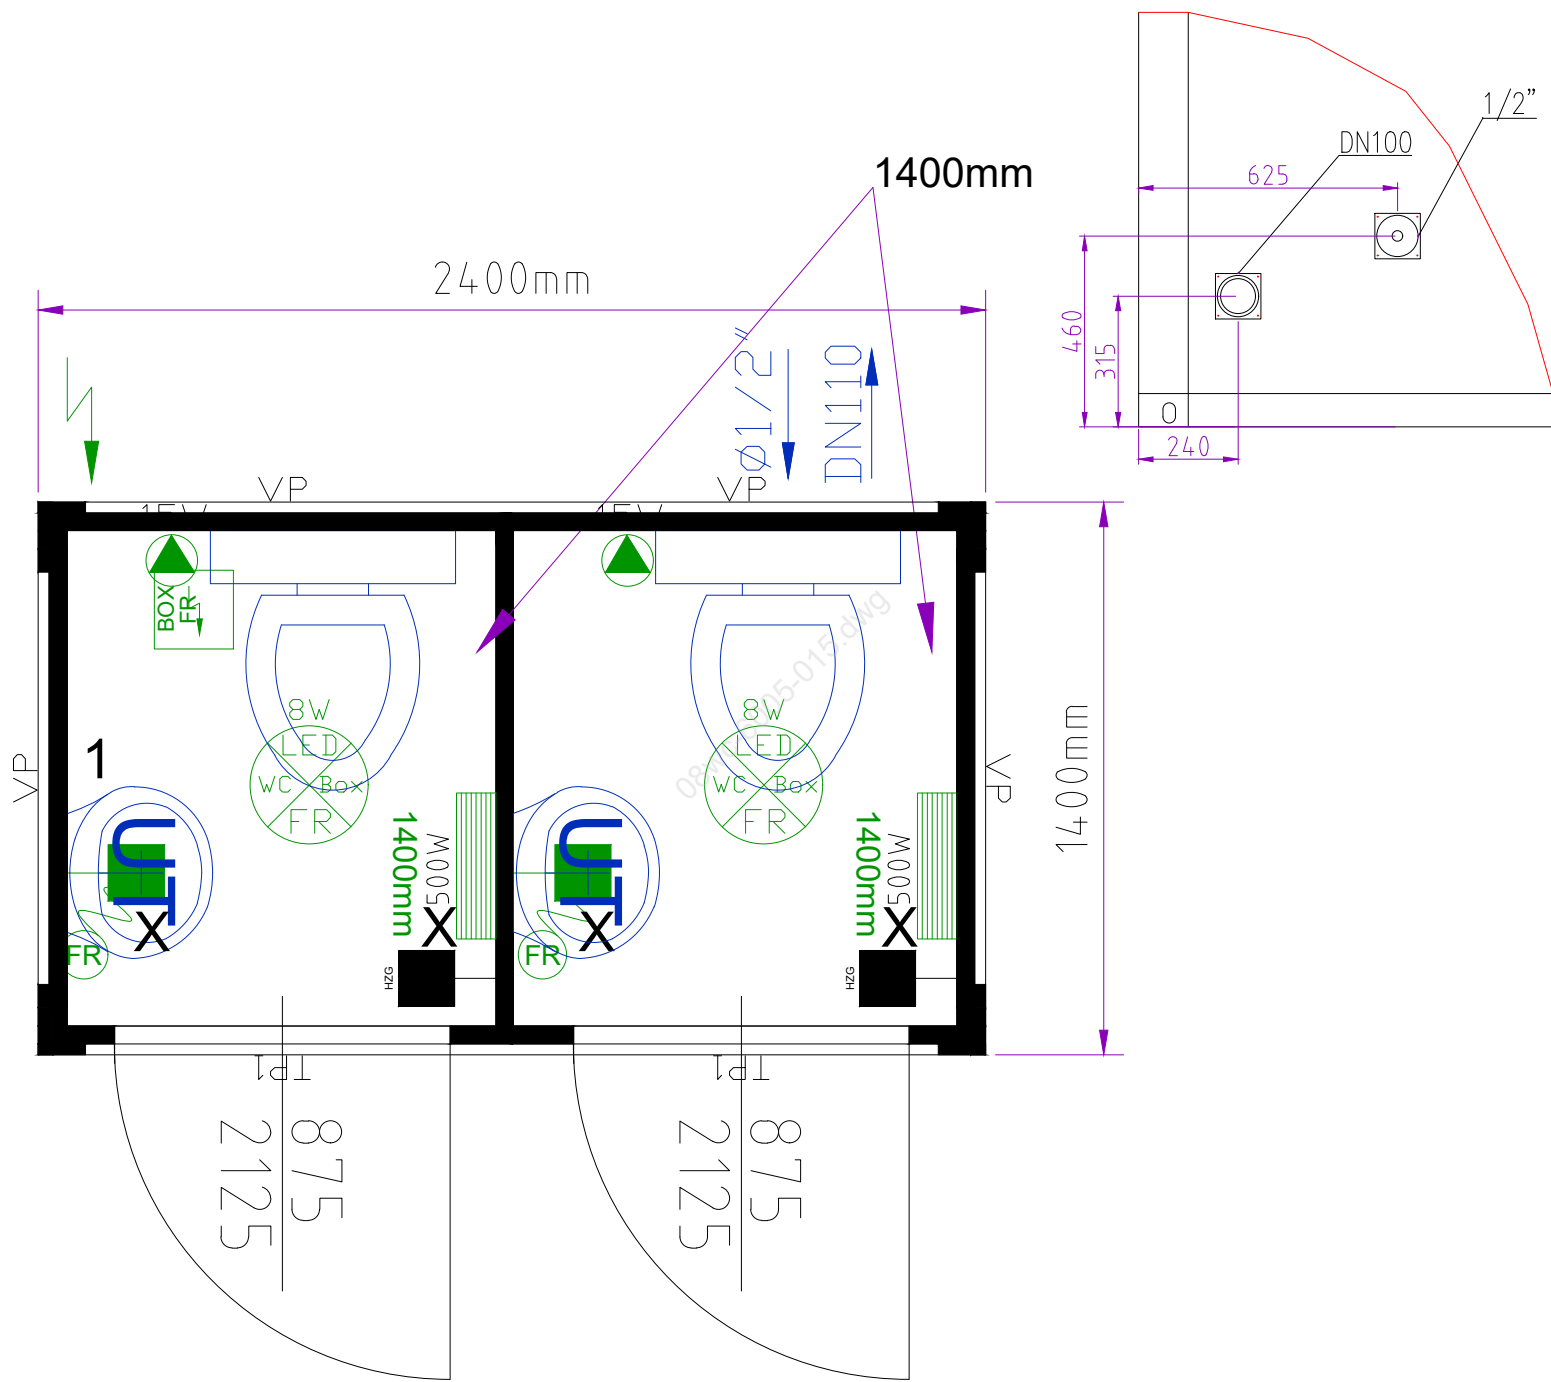

Modular building consisting of:
cabins: 1x08'
internal height: 2200 mm
colour: R: RAL 6005 P:RAL 6005

General

Internal finish: white

Electrics

Electric GB (230V/32A/3-poles)

Floor assembly

Floor insulation: 60 mm mineral wool

Roof assembly

Roof insulation: 120 mm MW

panels

Wall insulation: 45 mm PU

window

Gas filled window

Miscellaneous

X.... elektr. Geräte über Gerätedose angeschlossen
(electrical itends connected through spurs)

08wc-6005-015.dwg

CONTAINEX
CLASSIC Line

Drawn by: HD
Drawn on: 04.09.2023 08:51:14

Drawing No. 08wc-6005-015.dwg

Please acknowledge and return

Date Signature, company stamp