


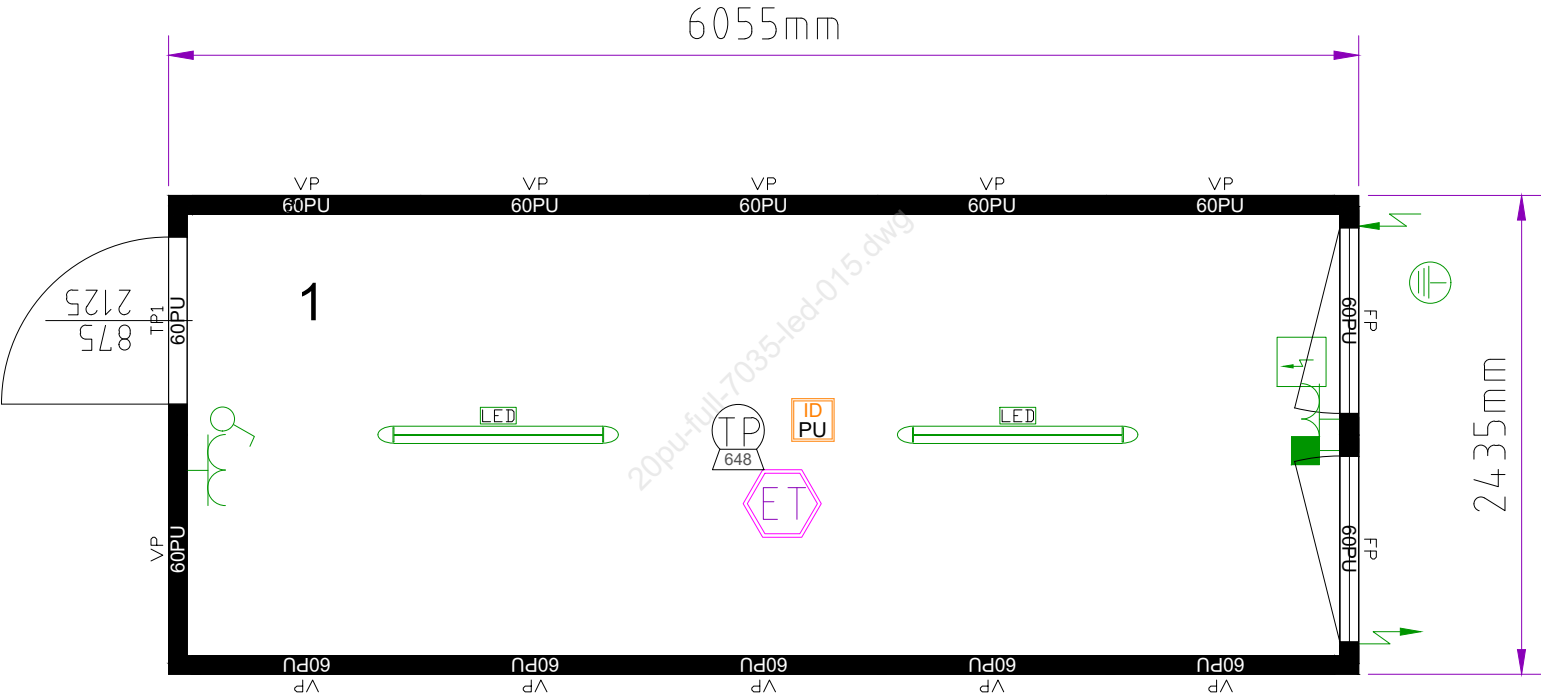

Modular building consisting of:
cabins: 1x20'
internal height: 2340 mm
colour: R: RAL 7035 P:RAL 7035

General

- Internal finish: white
- ID steel sheet version (complete)
- TP Transpack (flatpacked) version
max. packet height: 648 mm

Electrics

Electric GB (230V/32A/3-poles)

Floor assembly

- Floor insulation: 60 mm mineral wool
- ET Eternal flooring

Roof assembly

Roof insulation: 100 mm mineral wool

panels

- PU-panels (60 mm)
- incl. skirting
- Corner trims screwed

window

- floor to window frame height: 870mm
- Gas filled window
- Alu roller shutter

20pu-full-7035-led-015.dwg

CONTAINEX
CLASSIC Line

drawing made by: HD
drawing date: 04.09.2023 09:01:55

drawing no: 20pu-full-7035-led-015.dwg

Please confirm
and return it
date: signature, company stamp: